



1 TYPICAL STREETSCAPE SECTION- SATELLITE BOULEVARD
Scale: 1/4" = 1'-0"

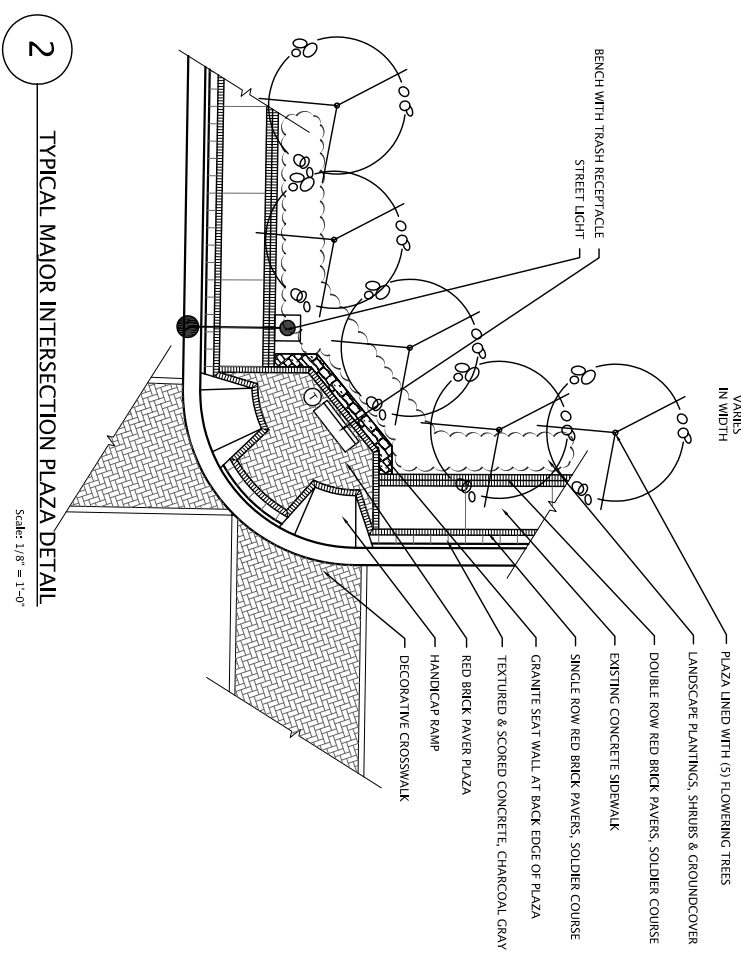

2 TYPICAL MAJOR INTERSECTION PLAZA DETAIL
Scale: 1/8" = 1'-0"

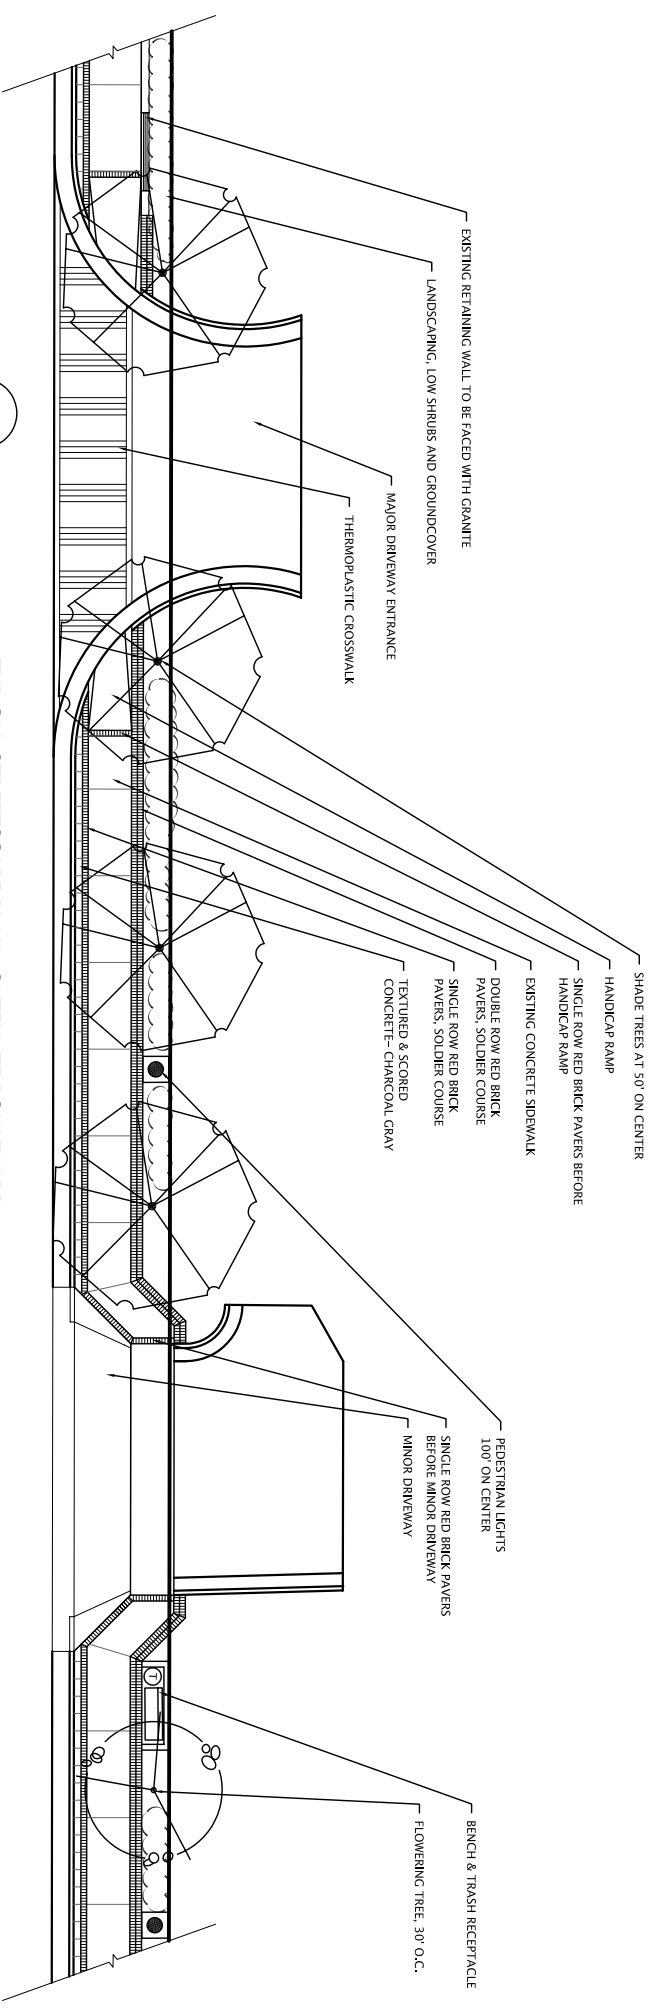

3 TYPICAL STREETSCAPE PLAN- SATELLITE BOULEVARD
Scale: 1/8" = 1'-0"

SATELLITE BOULEVARD STREETSCAPE IMPROVEMENTS

CONCEPT MASTER PLAN