


MATCHLINE SHEET 1

MATCHLINE SHEET 3

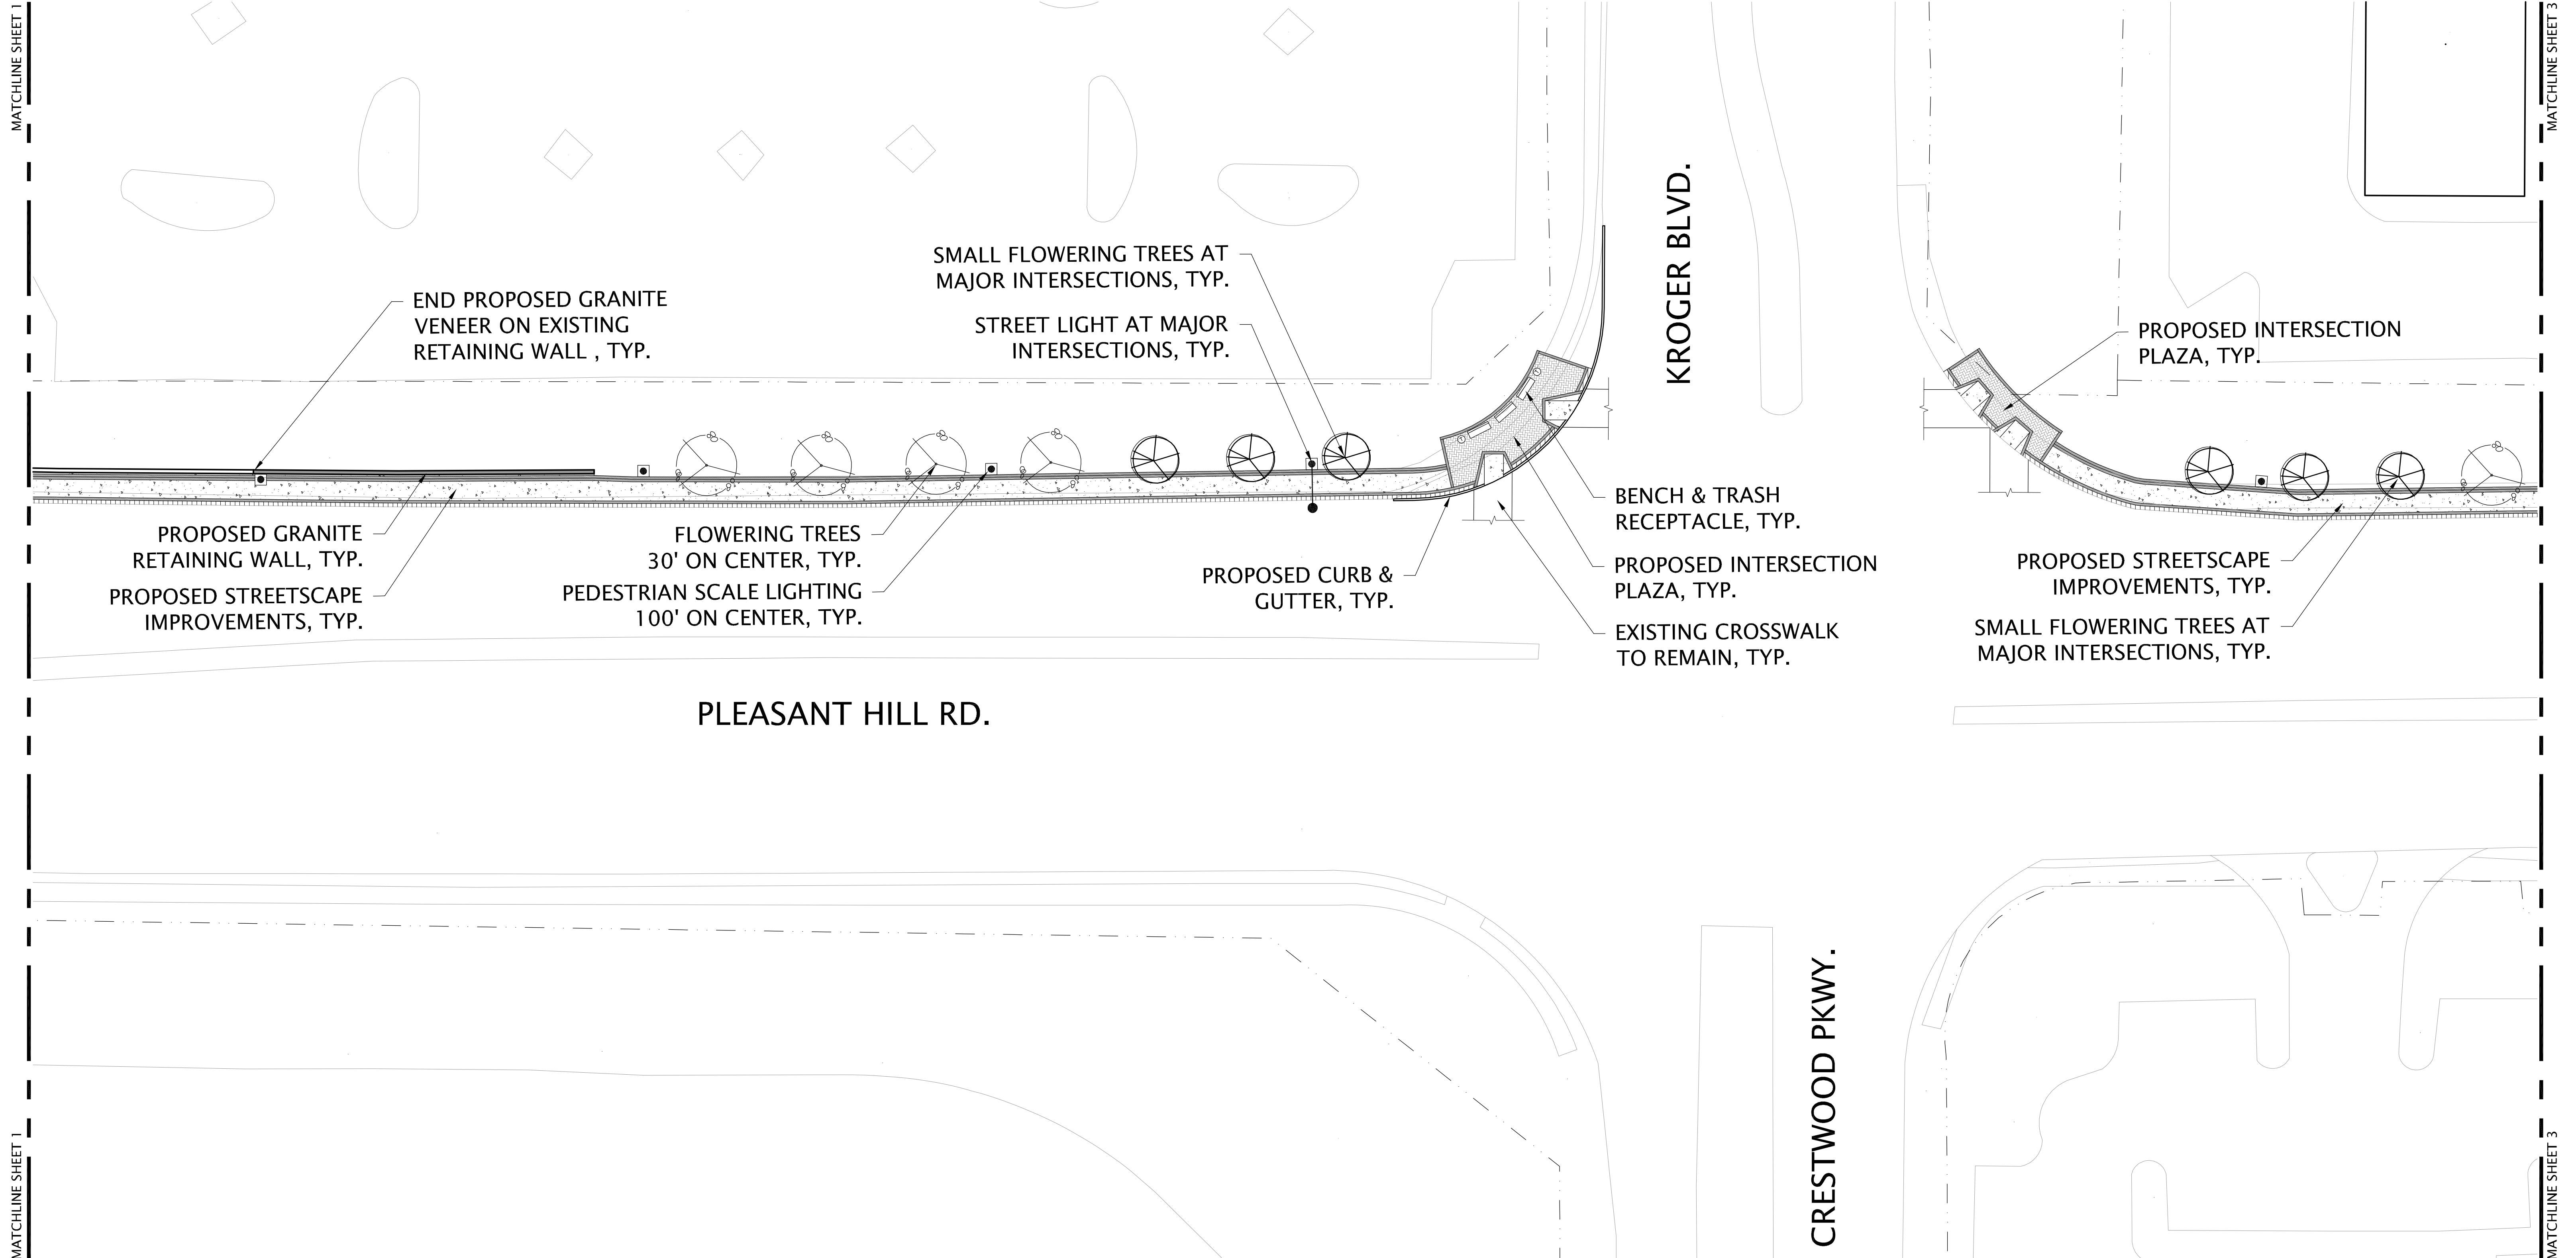

PLEASANT HILL ROAD TE STREETScape

PHASE 2 CONCEPT PLAN

PREPARED FOR:
 GWINNETT COUNTY
 DEPARTMENT OF TRANSPORTATION

OCTOBER 1, 2008

B^{ta} urban design studio
 planning + landscape architecture

IN ASSOCIATION WITH:

street
SMARTS

