


MATCHLINE SHEET 5

MATCHLINE SHEET 5

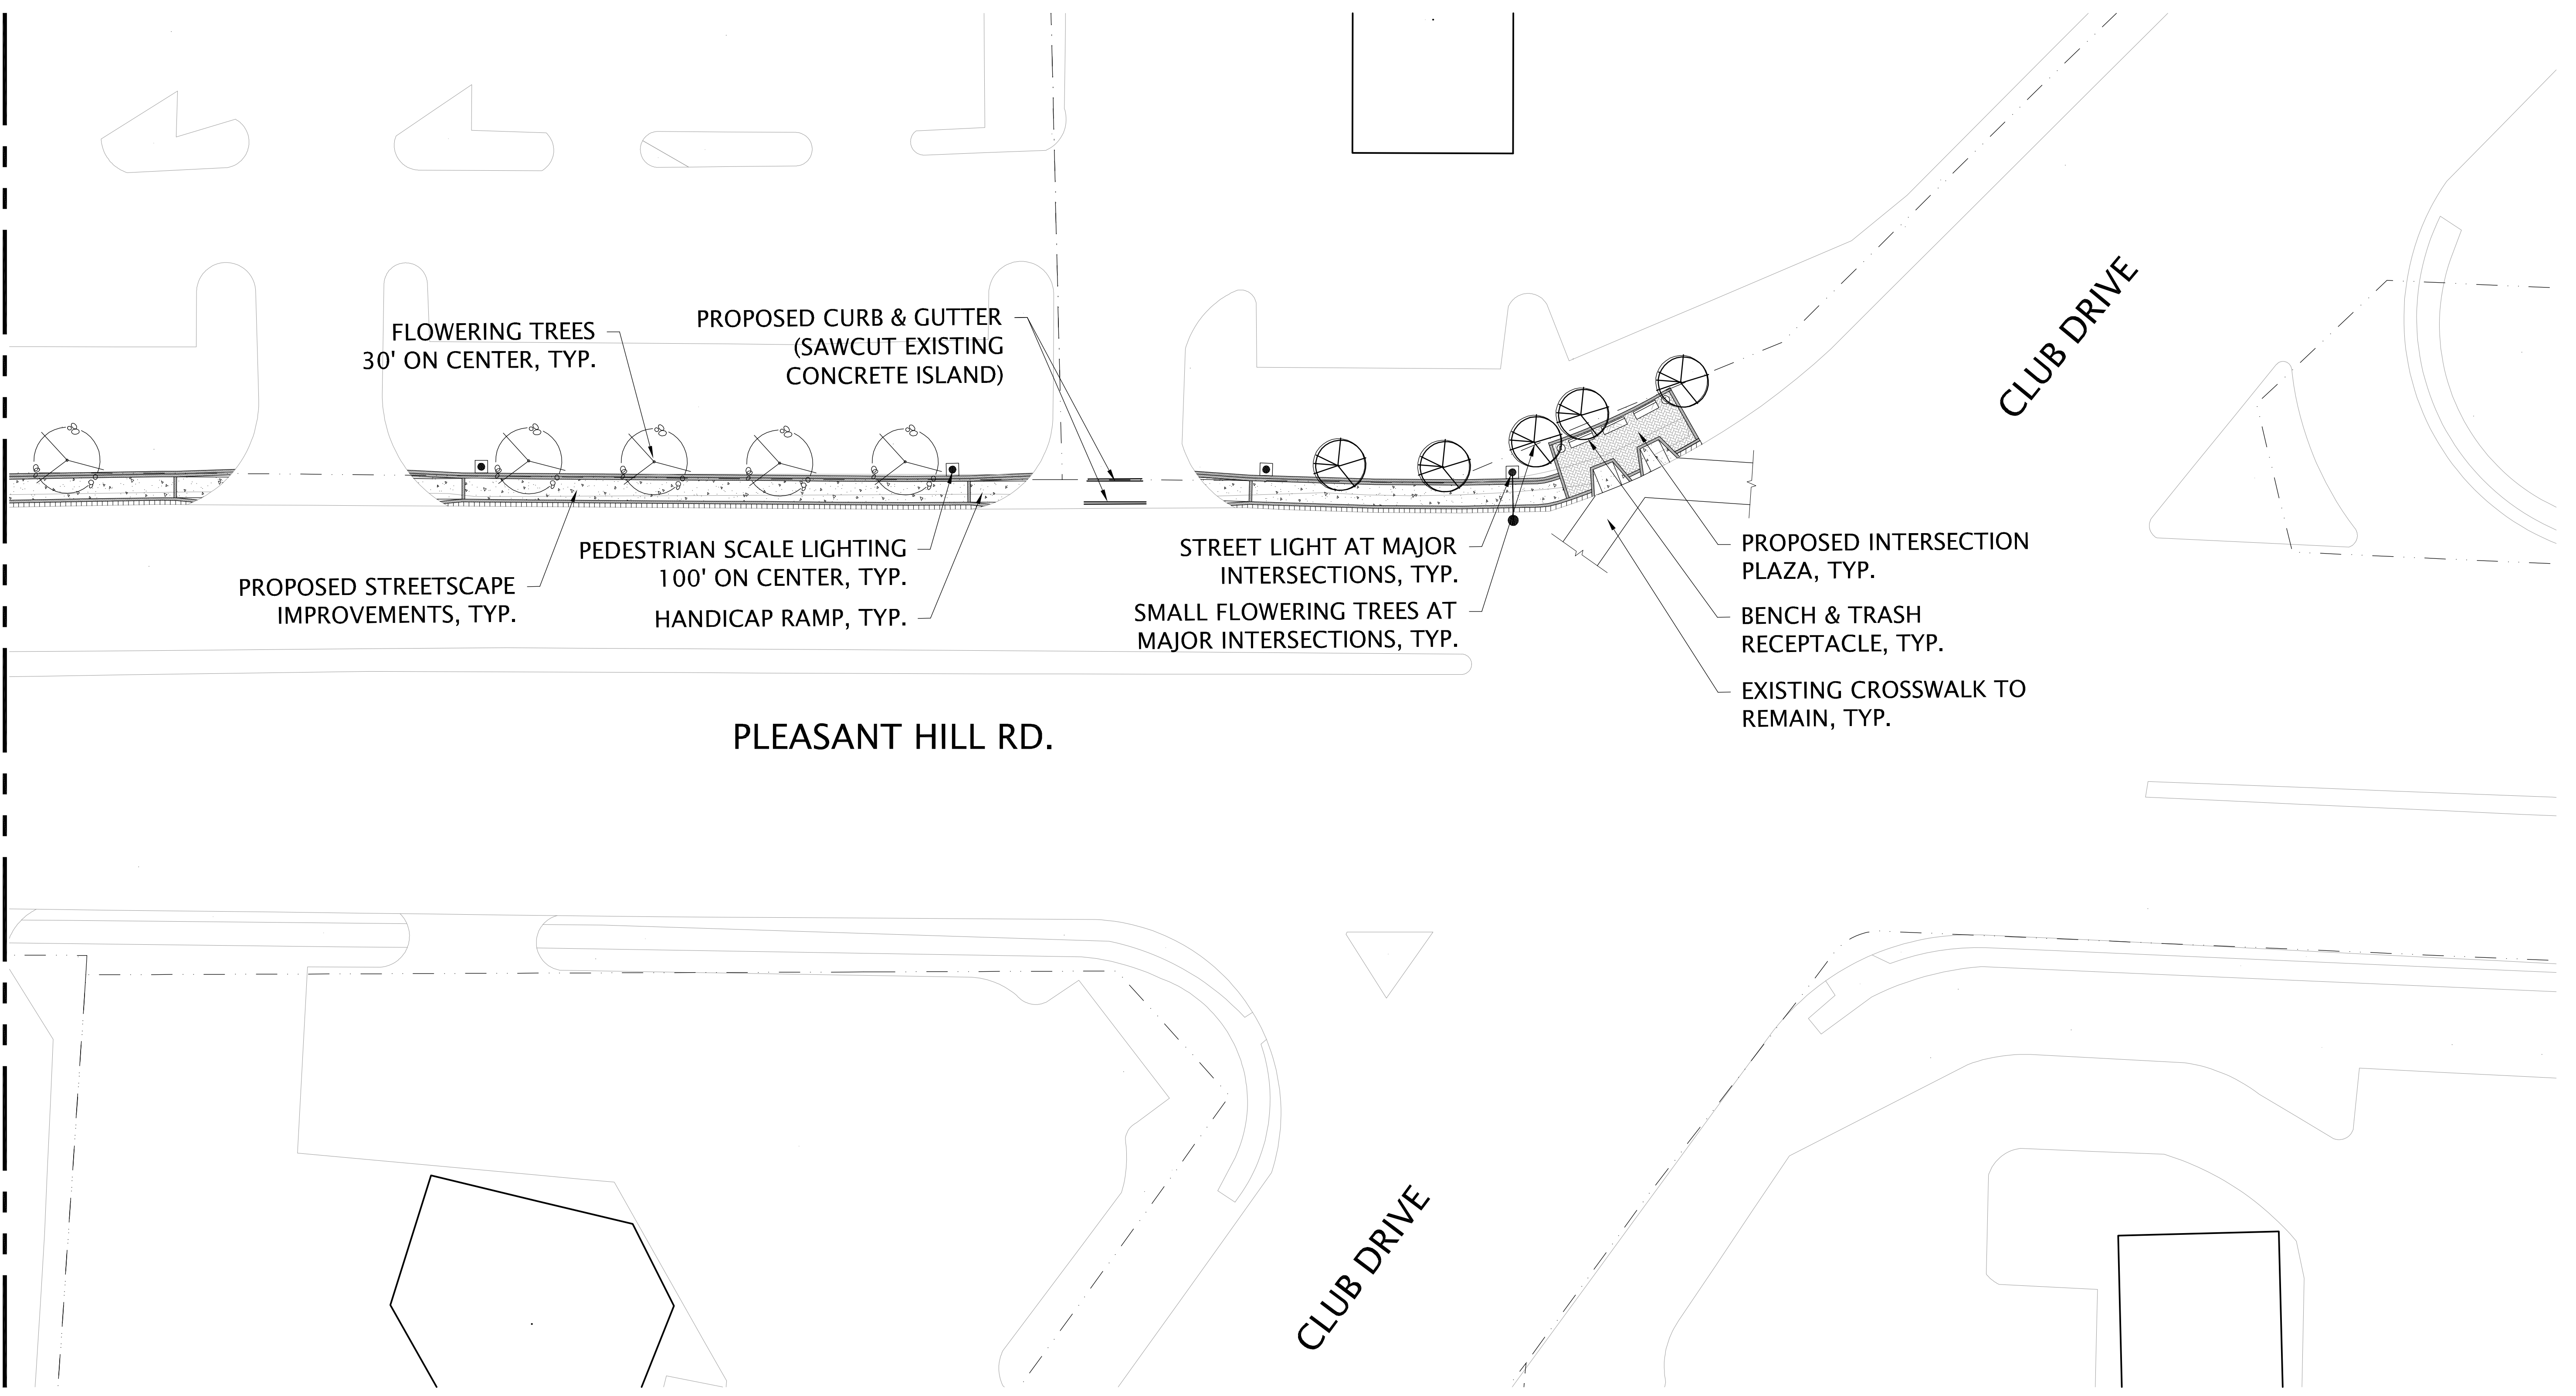

# PLEASANT HILL ROAD TE STREETScape

## PHASE 2 CONCEPT PLAN

PREPARED FOR:  
 GWINNETT COUNTY  
 DEPARTMENT OF TRANSPORTATION  
 OCTOBER 1, 2008

**B<sup>ta</sup>** urban design studio  
 planning + landscape architecture  
 IN ASSOCIATION WITH:

