



**TYPICAL SECTION NO.1**  
PLEASANT HILL ROAD (EAST APPROACH)

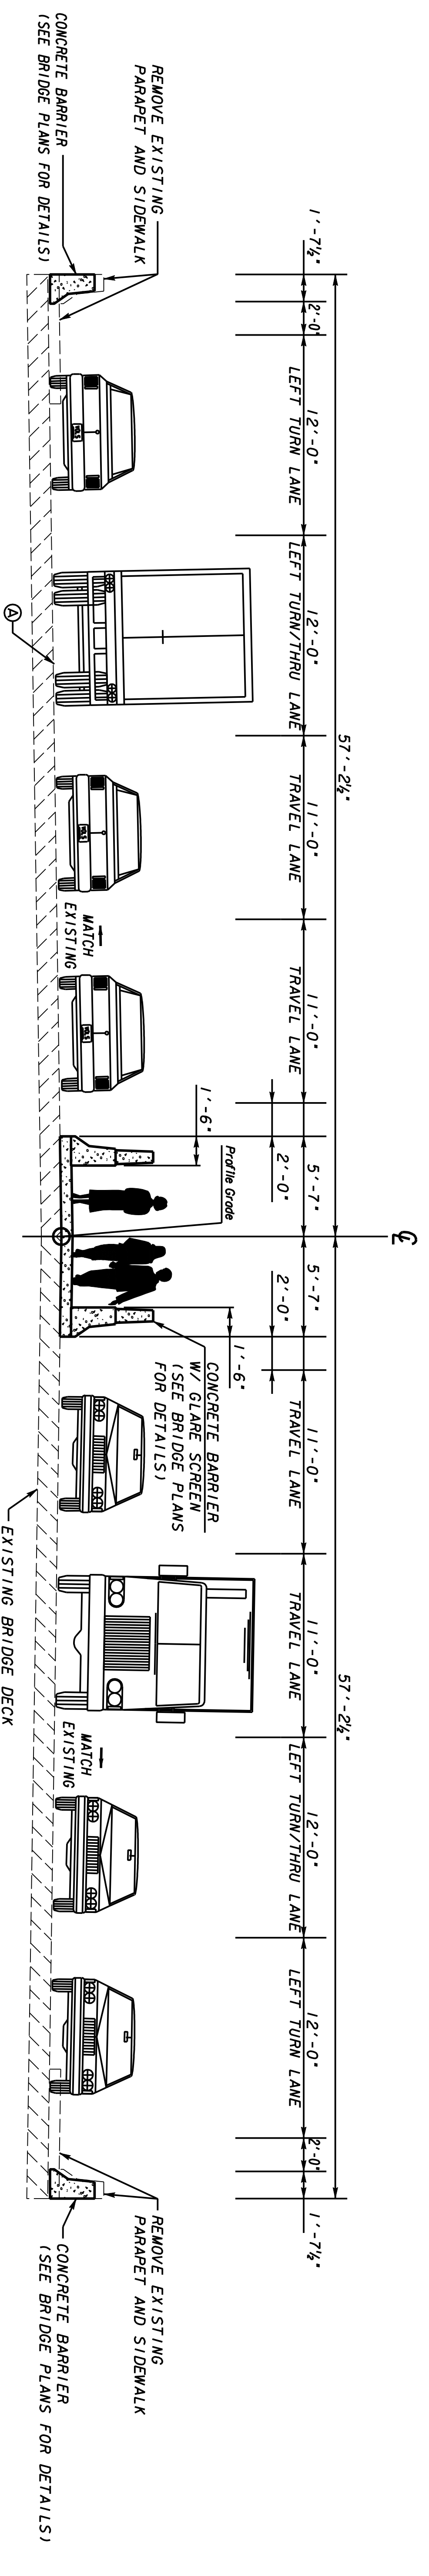


**TYPICAL SECTION NO.2**  
PLEASANT HILL BRIDGE OVER I-85

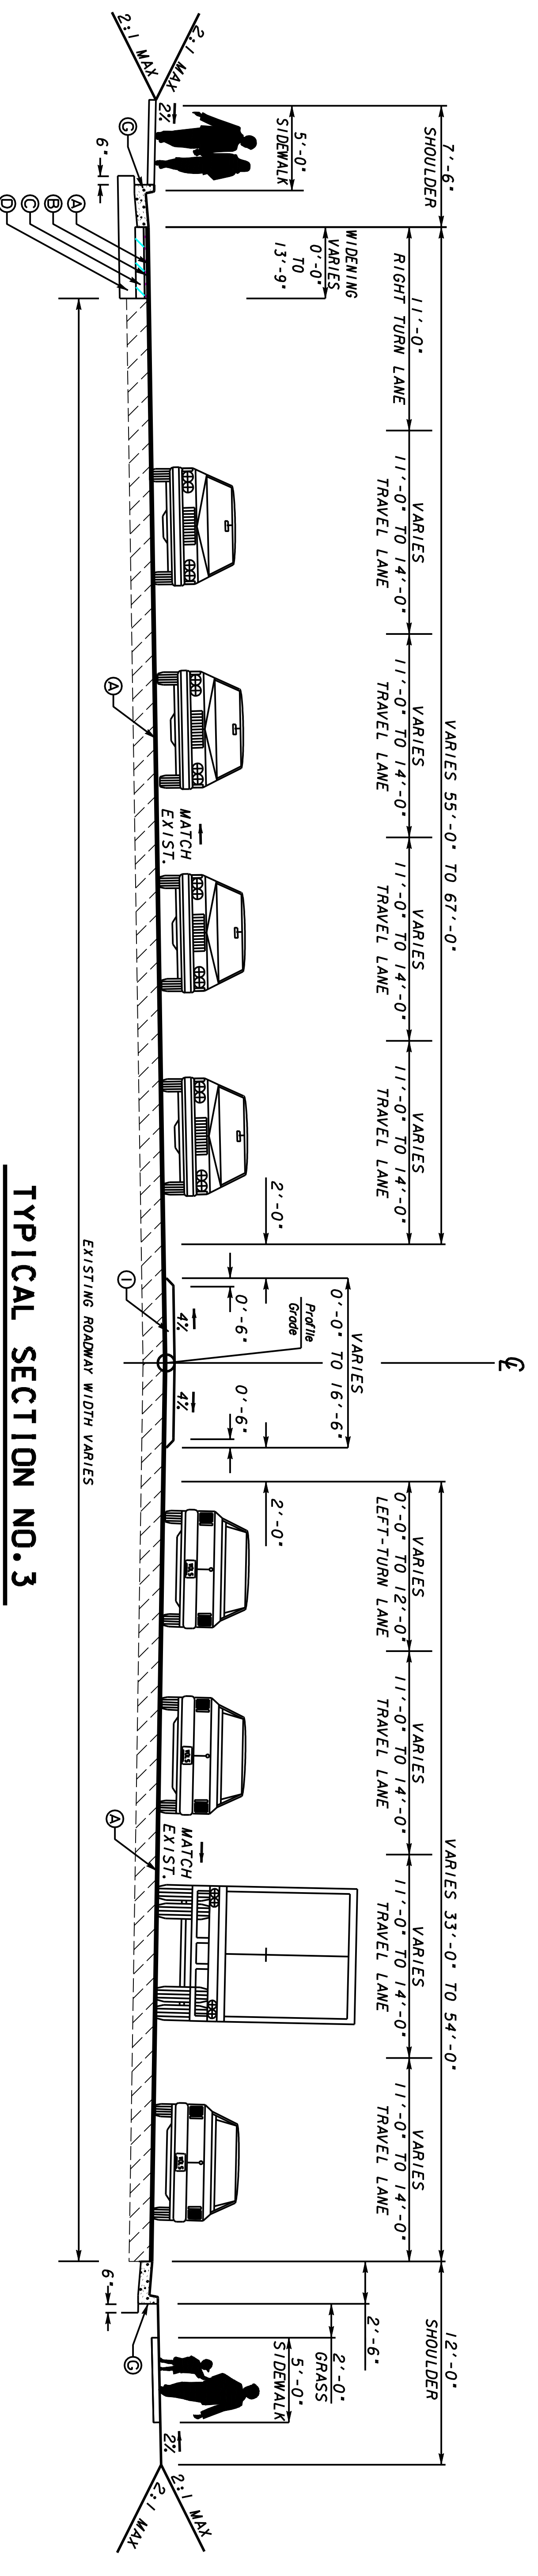

**TYPICAL SECTION NO.3**  
PLEASANT HILL ROAD (WEST APPROACH)

NOT TO SCALE

**TYPICAL SECTIONS**  
FOR  
**I-85 DIVERGING DIAMOND INTERCHANGE**  
**AT PLEASANT HILL RD**

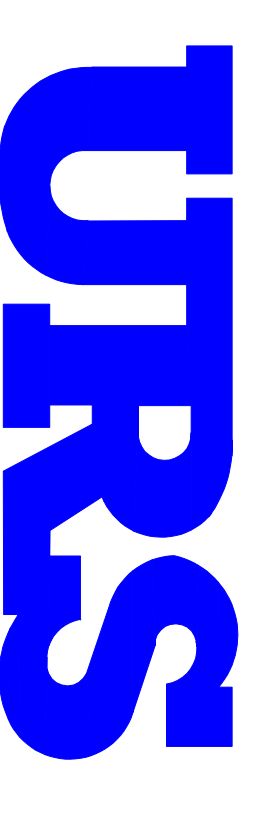

400 NORTHPARK TOWN CENTER  
1000 ABERNATHY ROAD, N.E., SUITE 900  
ATLANTA, GEORGIA 30328  
TEL: (678) 808-8800 FAX: (678) 808-8400