


MATCHLINE SHEET 3

MATCHLINE SHEET 5

MATCHLINE SHEET 3

MATCHLINE SHEET 5

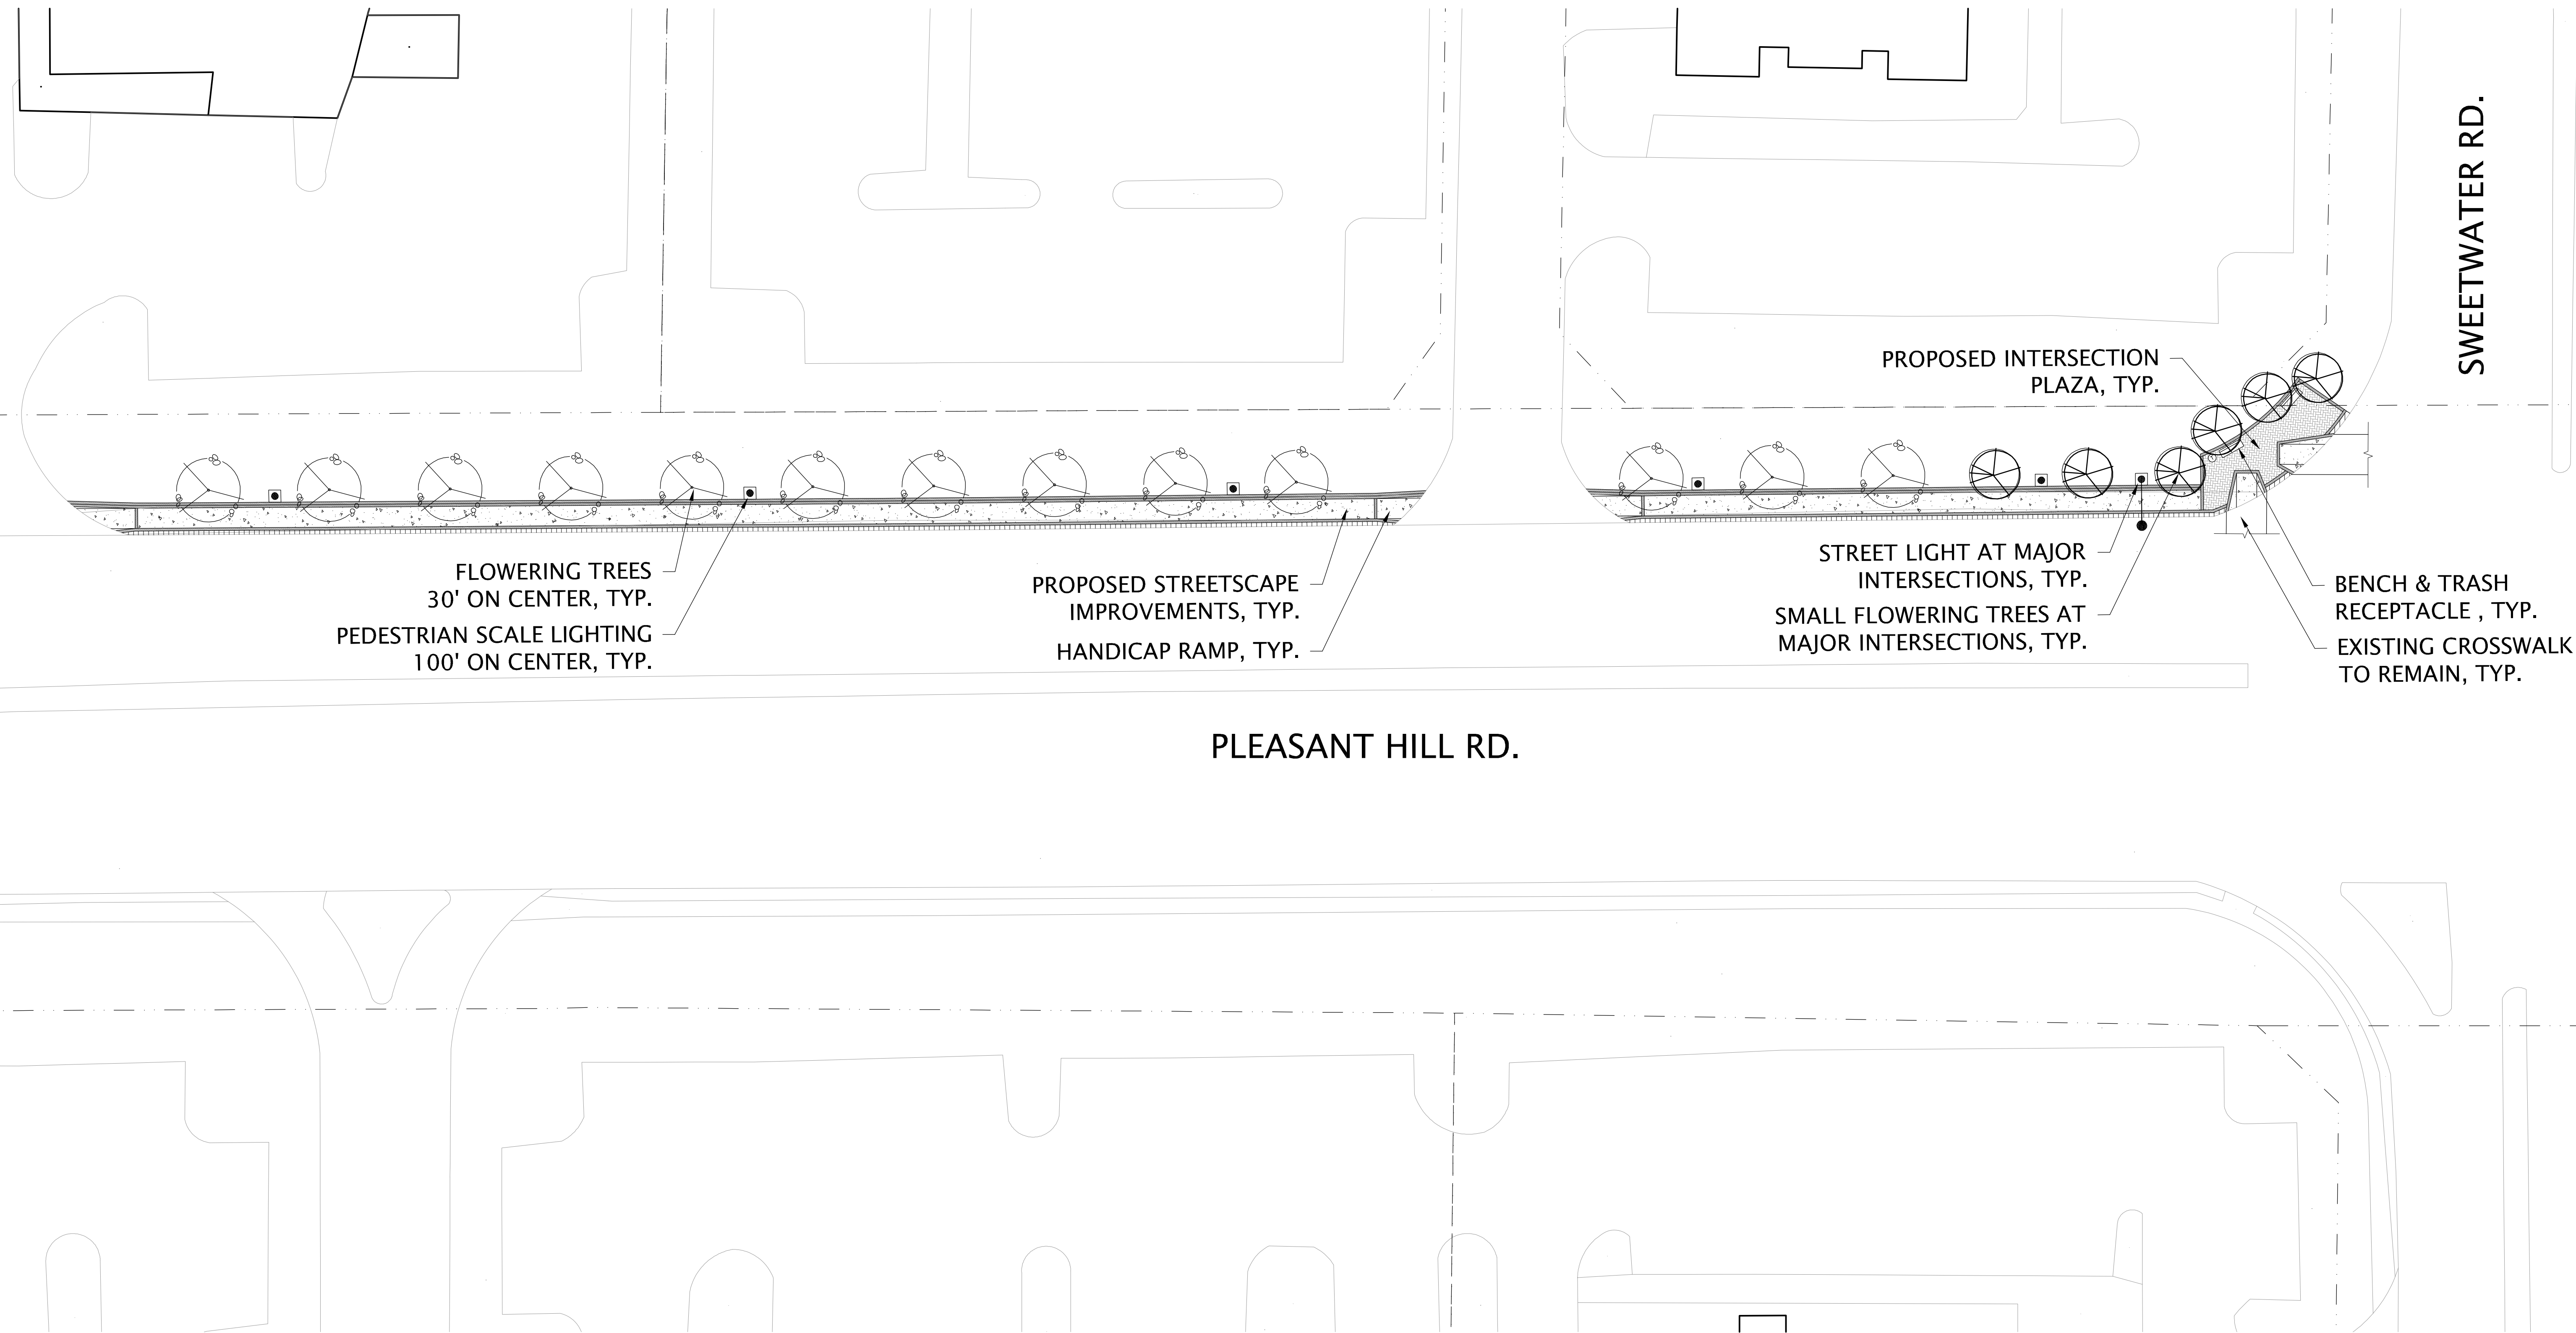

FLOWERING TREES  
30' ON CENTER, TYP.  
PEDESTRIAN SCALE LIGHTING  
100' ON CENTER, TYP.

PROPOSED STREETScape  
IMPROVEMENTS, TYP.  
HANDICAP RAMP, TYP.

STREET LIGHT AT MAJOR  
INTERSECTIONS, TYP.  
SMALL FLOWERING TREES AT  
MAJOR INTERSECTIONS, TYP.

BENCH & TRASH  
RECEPTACLE, TYP.  
EXISTING CROSSWALK  
TO REMAIN, TYP.

PLEASANT HILL RD.

SWEETWATER RD.

# PLEASANT HILL ROAD TE STREETScape

## PHASE 2 CONCEPT PLAN

PREPARED FOR:  
GWINNETT COUNTY  
DEPARTMENT OF TRANSPORTATION

OCTOBER 1, 2008

**B<sup>ta</sup>** urban design studio  
planning + landscape architecture

IN ASSOCIATION WITH:

**street  
SMARTS**

