



1 TYPICAL MAJOR INTERSECTION PLAZA
Scale: 1/8" = 1'-0"

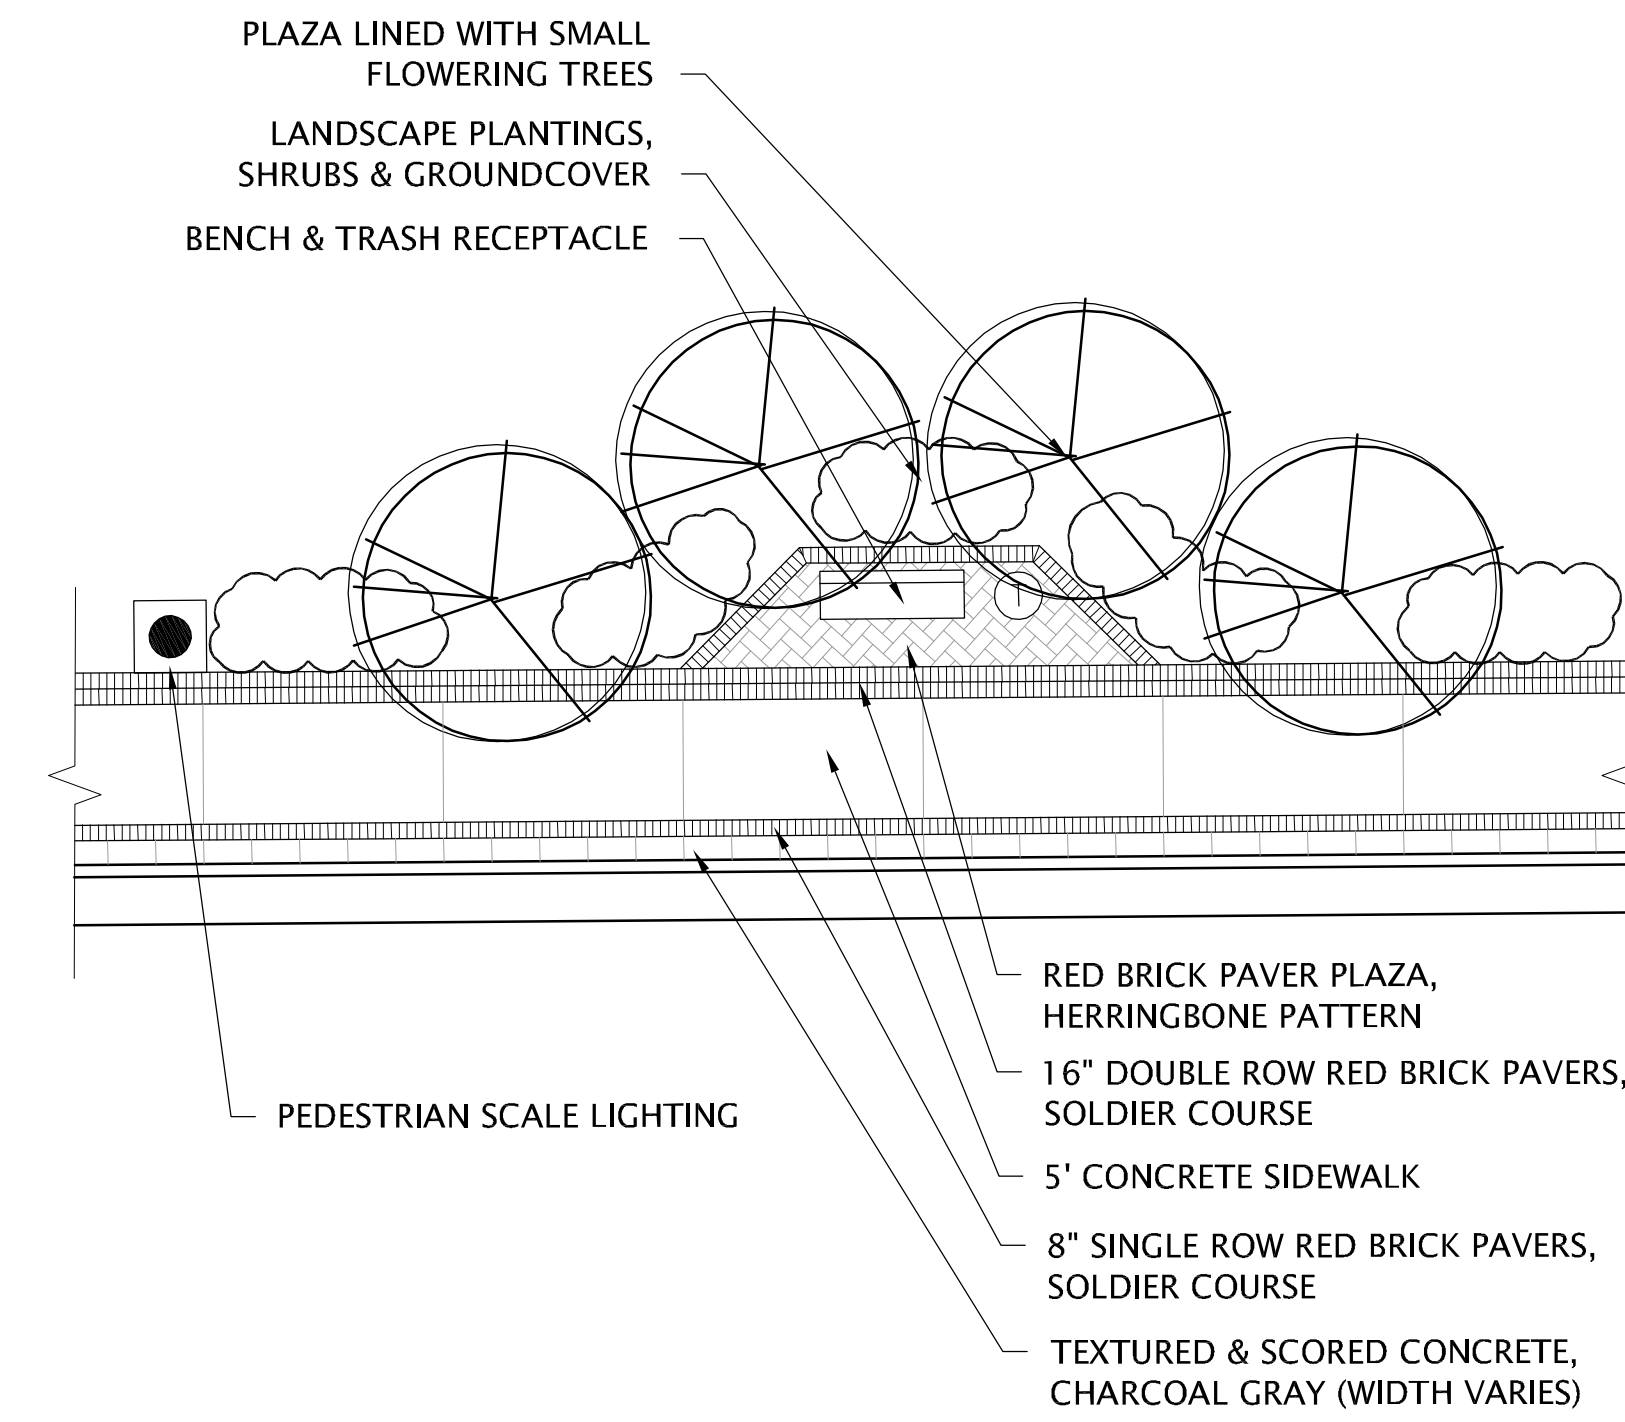

2 BUS STOP PLAZA
Scale: 1/8" = 1'-0"

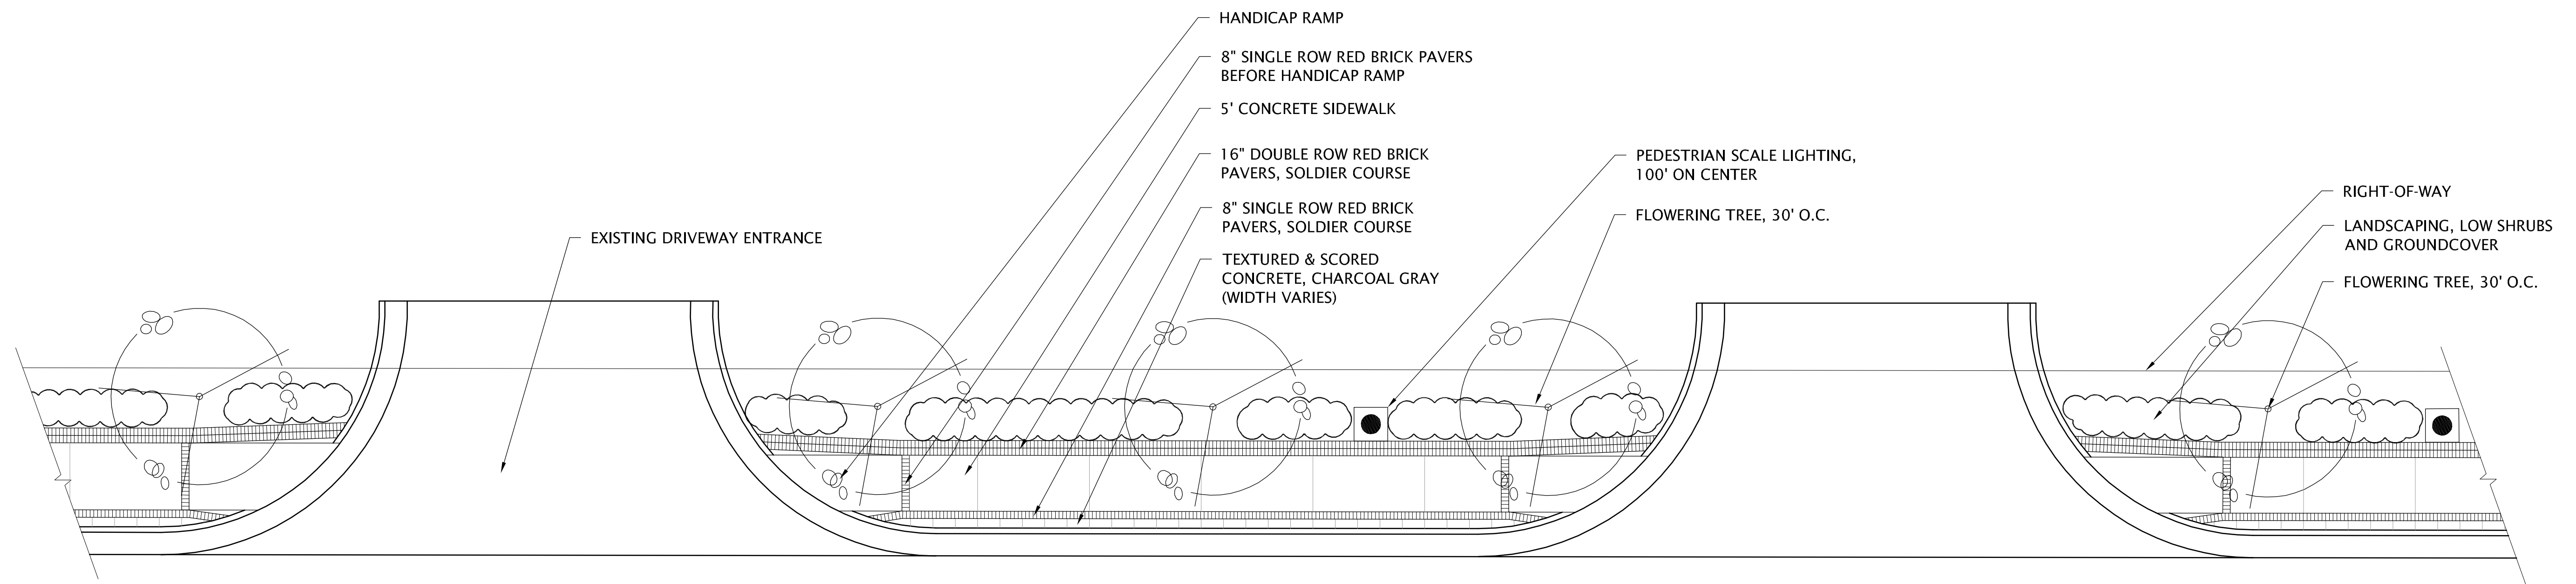

3 TYPICAL STREETSCAPE PLAN
Scale: 1/8" = 1'-0"

PLEASANT HILL ROAD STREETSCAPE PHASE 2 CONCEPT PLAN

PREPARED FOR:
GWINNETT COUNTY
DEPARTMENT OF TRANSPORTATION

OCTOBER 1, 2008

B^{ta} urban design studio
planning + landscape architecture

IN ASSOCIATION WITH:

**street
SMARTS**